


KWW 界石部門記錄

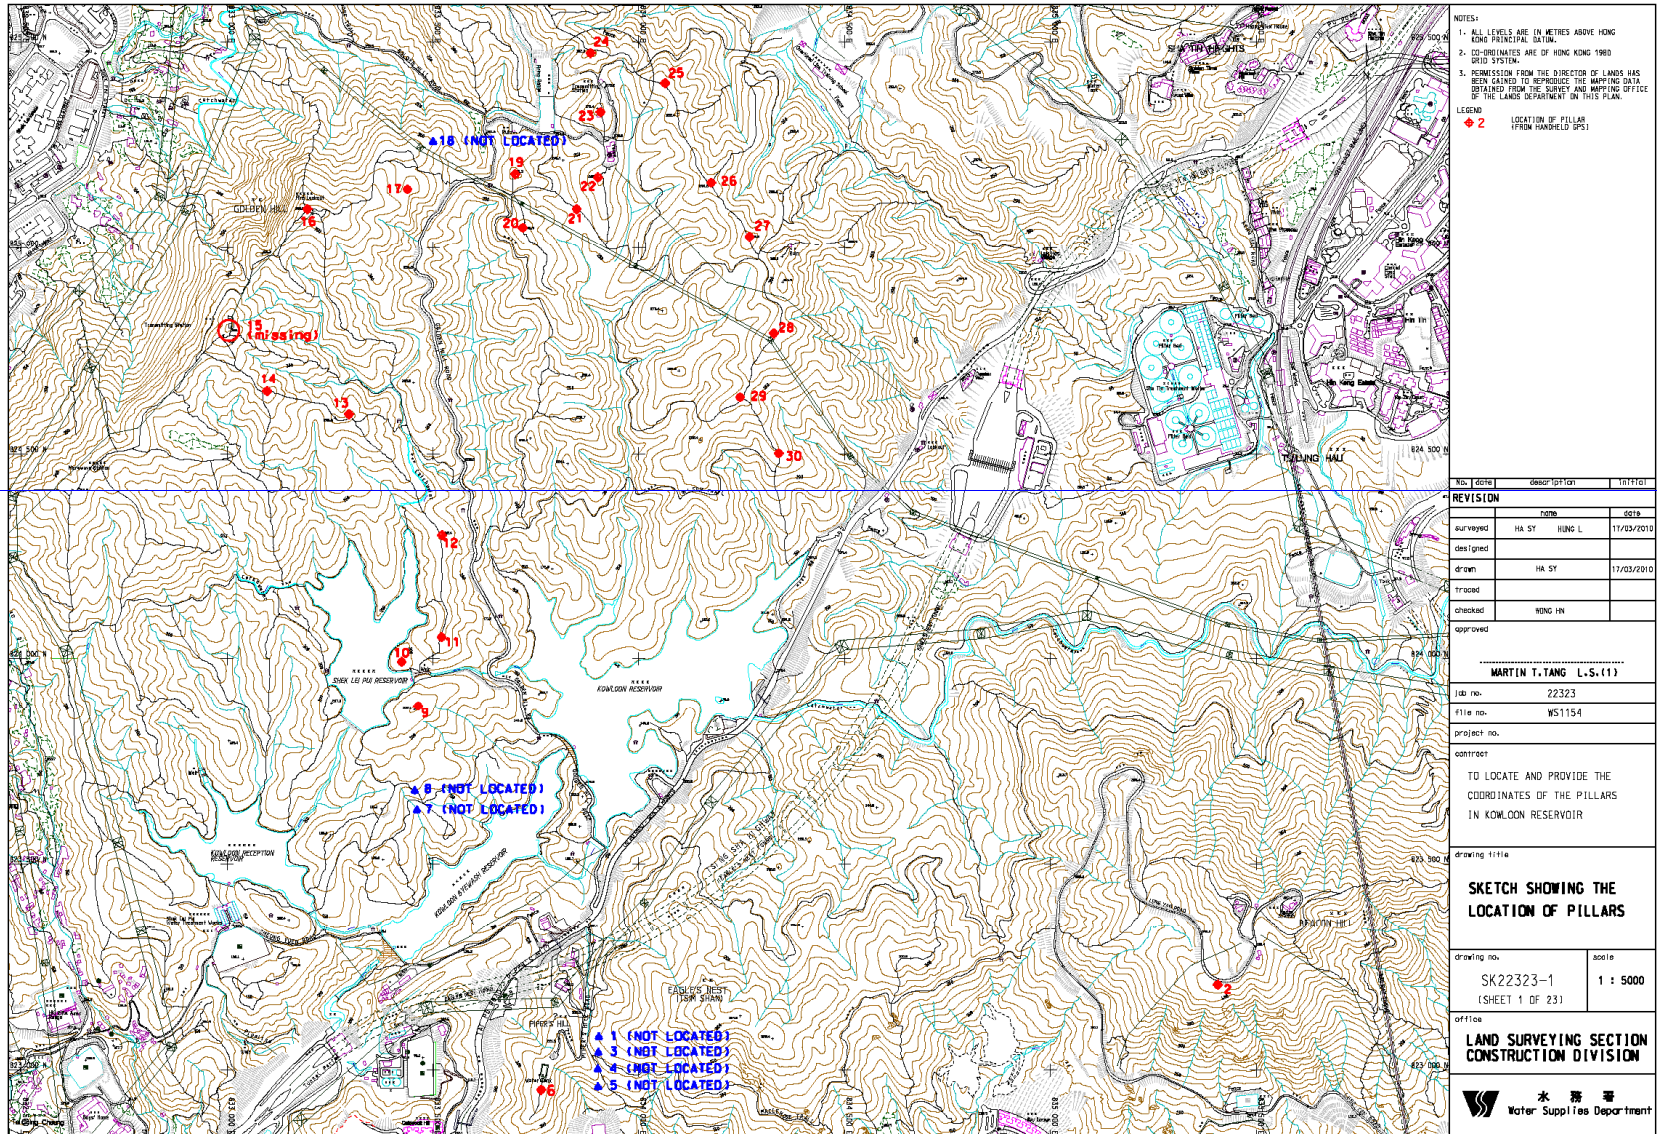

- NOTES:
1. ALL LEVELS ARE IN METRES ABOVE HONG KONG PRINCIPAL DATUM.
 2. CO-ORDINATES ARE OF HONG KONG 1980 GRID SYSTEM.
 3. PERMISSION FROM THE DIRECTOR OF LANDS HAS BEEN OBTAINED TO REPRODUCE THE MAPPING DATA OBTAINED FROM THE SURVEY AND MAPPING OFFICE OF THE LANDS DEPARTMENT ON THIS PLAN.

LEGEND:
 LOCATION OF PILLAR FROM HANDHELD GPS!

No.	date	description	initials
REVISION			
	name	date	
surveyed	HA SY HUNG L	11/03/2010	
designed			
drawn	HA SY	17/03/2010	
traced			
checked	HONG HN		
approved			

.....
MARTIN T. TANG L.S.(11)
 job no. 22323
 file no. WS1154
 project no.
 contract

TO LOCATE AND PROVIDE THE COORDINATES OF THE PILLARS IN KOWLOON RESERVOIR

drawing title
SKETCH SHOWING THE LOCATION OF PILLARS

drawing no. SK22323-1 (SHEET 1 OF 23)	scale 1 : 5000
---	-------------------

office
**LAND SURVEYING SECTION
 CONSTRUCTION DIVISION**

